


OPTIONAL BATH

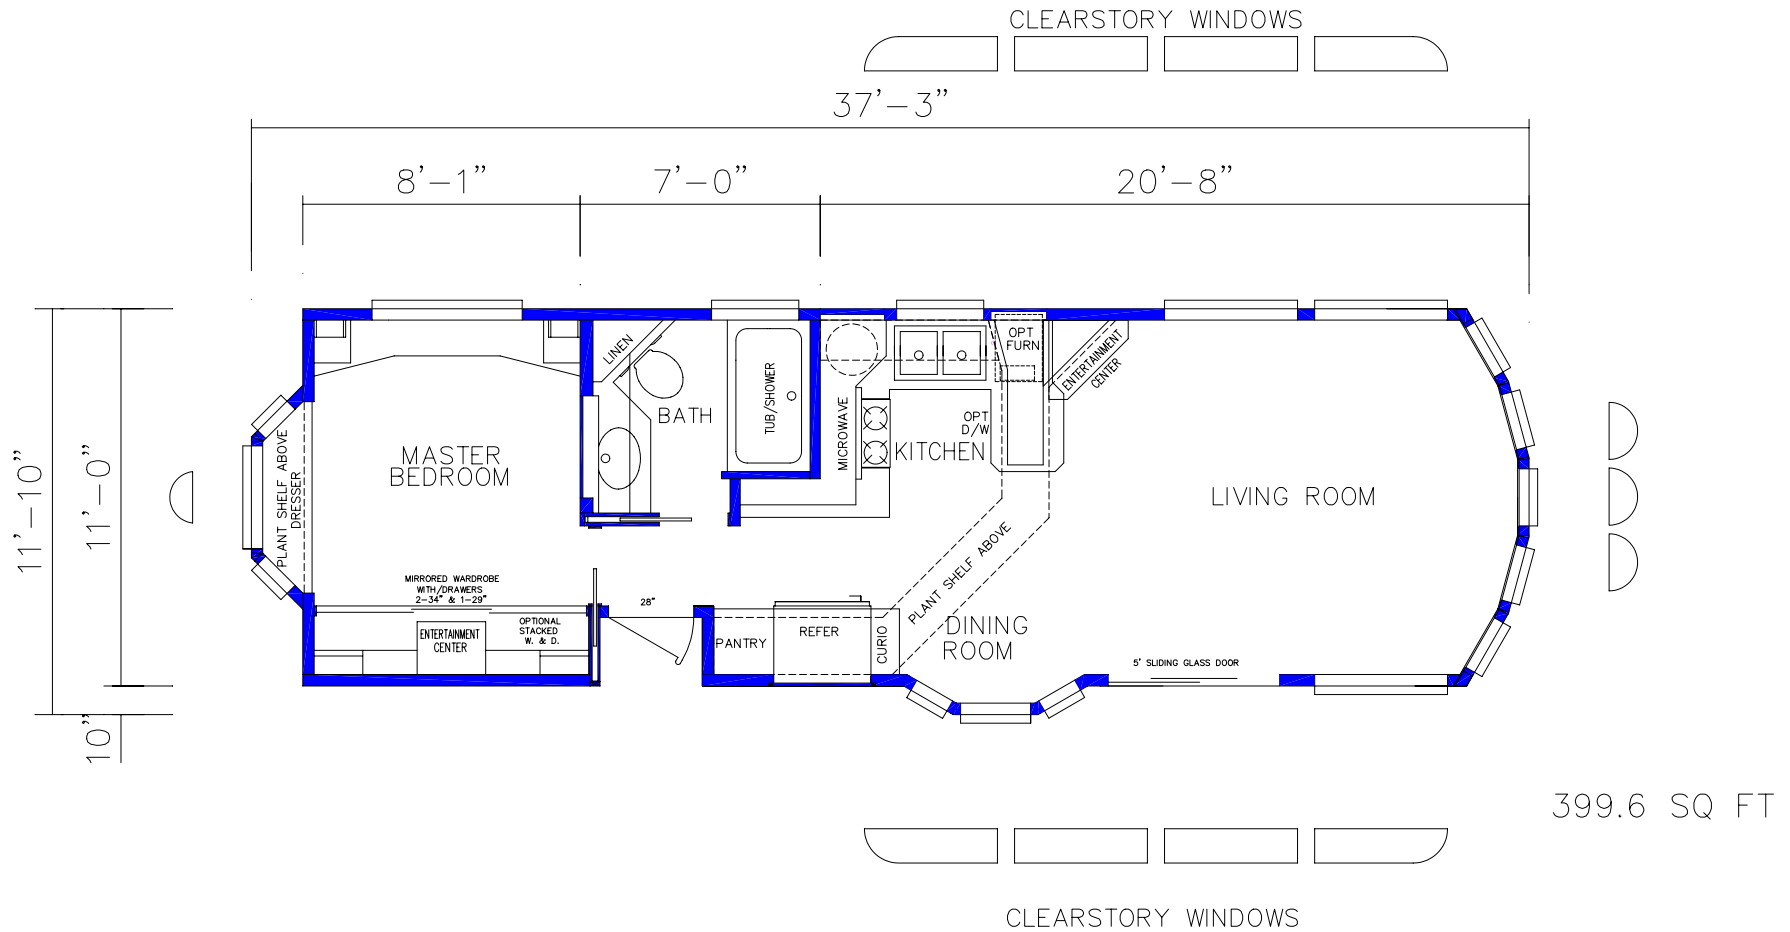

DATE	REVISED BY	DESCRIPTION OF REVISIONS			PLAN No.	MODEL	COMPUTER No.	
					303	37-3/11-10-1BR	303-131	
			DATE 07-1-97	SCALE 3/8"=1'-0"	TITLE SALES FLOOR PLAN			
			DRAWN BY C.V.	CHECKED BY	APPROVED BY	GROUP 1	SECTION 3	SHEET 1 of 1