



398.6 SQ. FT.

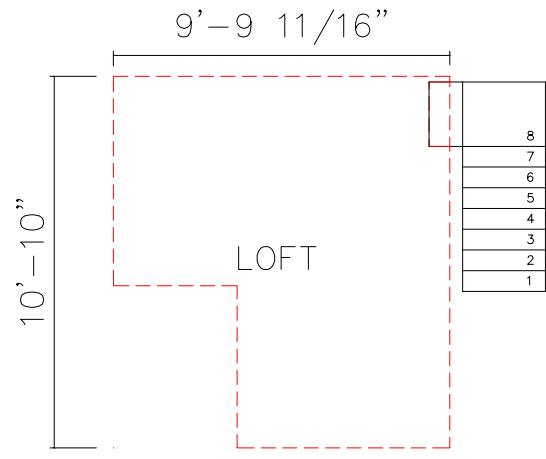

CLEARSTORY WITH 4 WINDOWS
OPT. BUTTERFLY

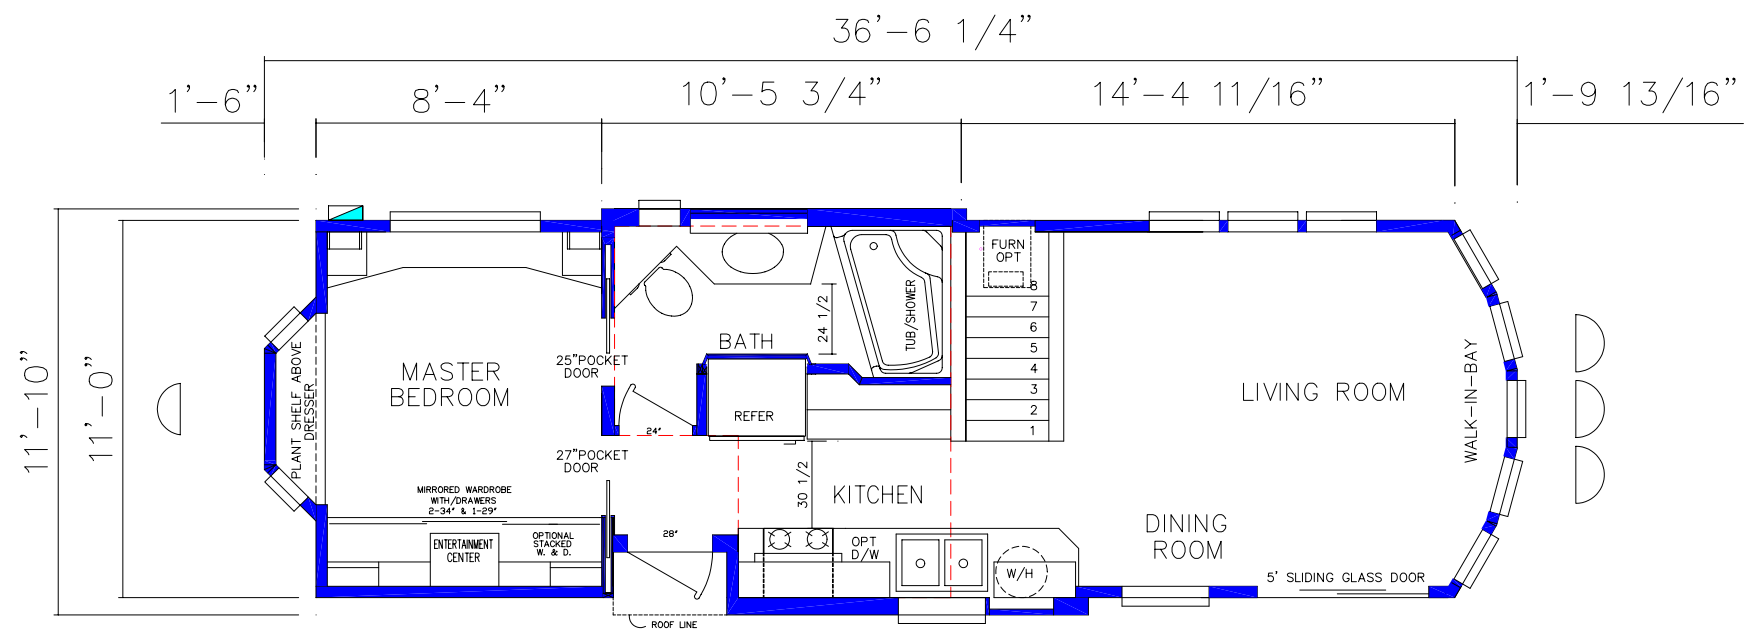

DATE	REVISED BY	DESCRIPTION OF REVISIONS	SILVERCREST WESTERN HOMES CORPORATION		PLAN No. 353L	MODEL 36-6/11-10-1BR	COMPUTER No. 353L-131	
			DATE 6/14/02	SCALE 3/8"=1'-0"	TITLE SALES FLOOR PLAN			
			DRAWN BY SP	CHECKED BY	APPROVED BY	GROUP 1	SECTION 3	SHEET 1 of 1