

OPTIONAL BATH

35'-8"

398.3 SQ. FT.

1'-6"

8'-4"

7'-0"

CLEARSTORY WITH 5 WINDOWS
OVER THE SLIDE-OUT-BAY


16'-9 13/16"

2'-0 3/16"

1'-6"

11'-8"

11'-0"

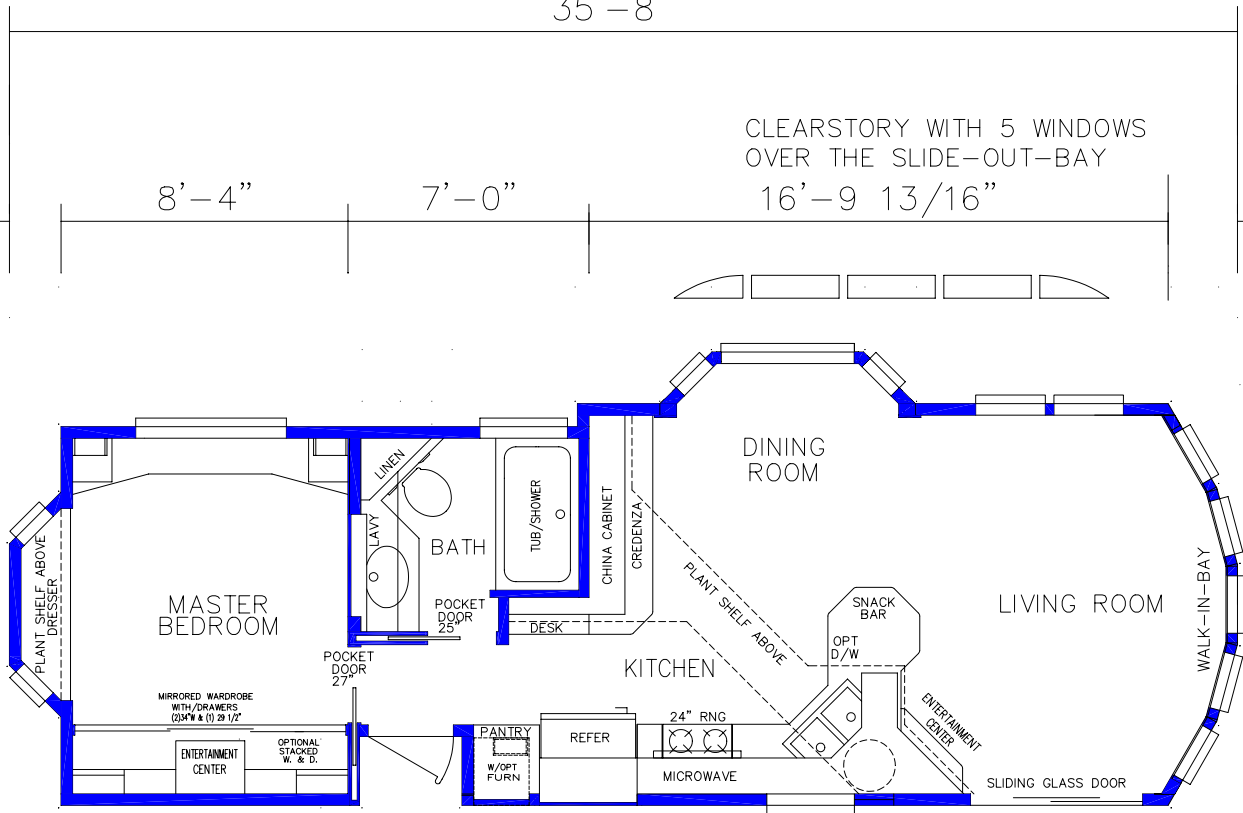

DATE	REVISED BY	DESCRIPTION OF REVISIONS

DATE 7-25-94	SCALE 3/8" = 1'-0"
DRAWN BY D.R.D.	CHECKED BY
APPROVED BY	

PLAN No. 891	MODEL 35-8/11-8-1BR	COMPUTER No. 891-131
TITLE SALES FLOOR PLAN		
GROUP 1	SECTION 3	SHEET 1 of 1