



399.5 SQ.FT.

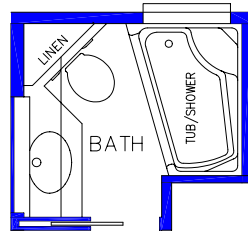

OPTIONAL BATH

CLEARSTORY WITH WINDOWS

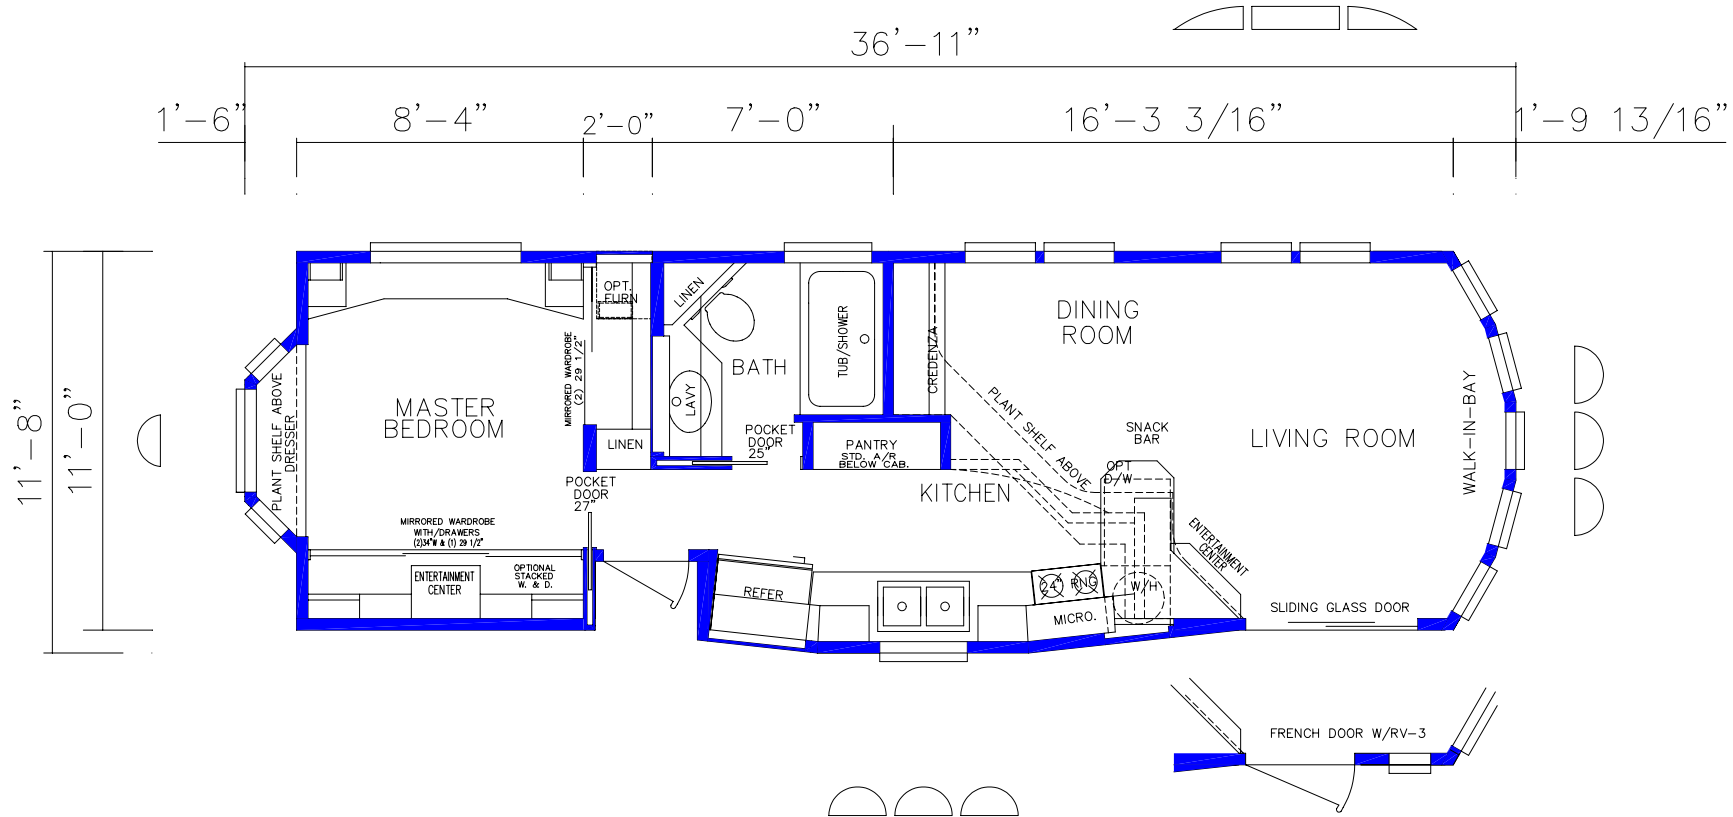

DATE	REVISED BY	DESCRIPTION OF REVISIONS	<b>SILVERCREST</b> WESTERN HOMES CORPORATION		PLAN No. 894	MODEL 36-11/11-1BR	COMPUTER No. 894-131	
			DATE 9-15-94	SCALE 3/8" = 1'-0"	TITLE SALES FLOOR PLAN			
			DRAWN BY ADRIAN	CHECKED BY	APPROVED BY	GROUP 1	SECTION 3	SHEET 1 of 1