



OPTIONAL BATH

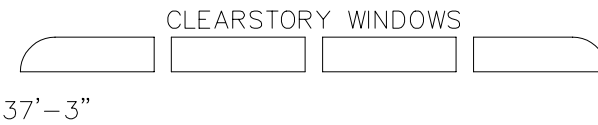

CLEARSTORY WINDOWS

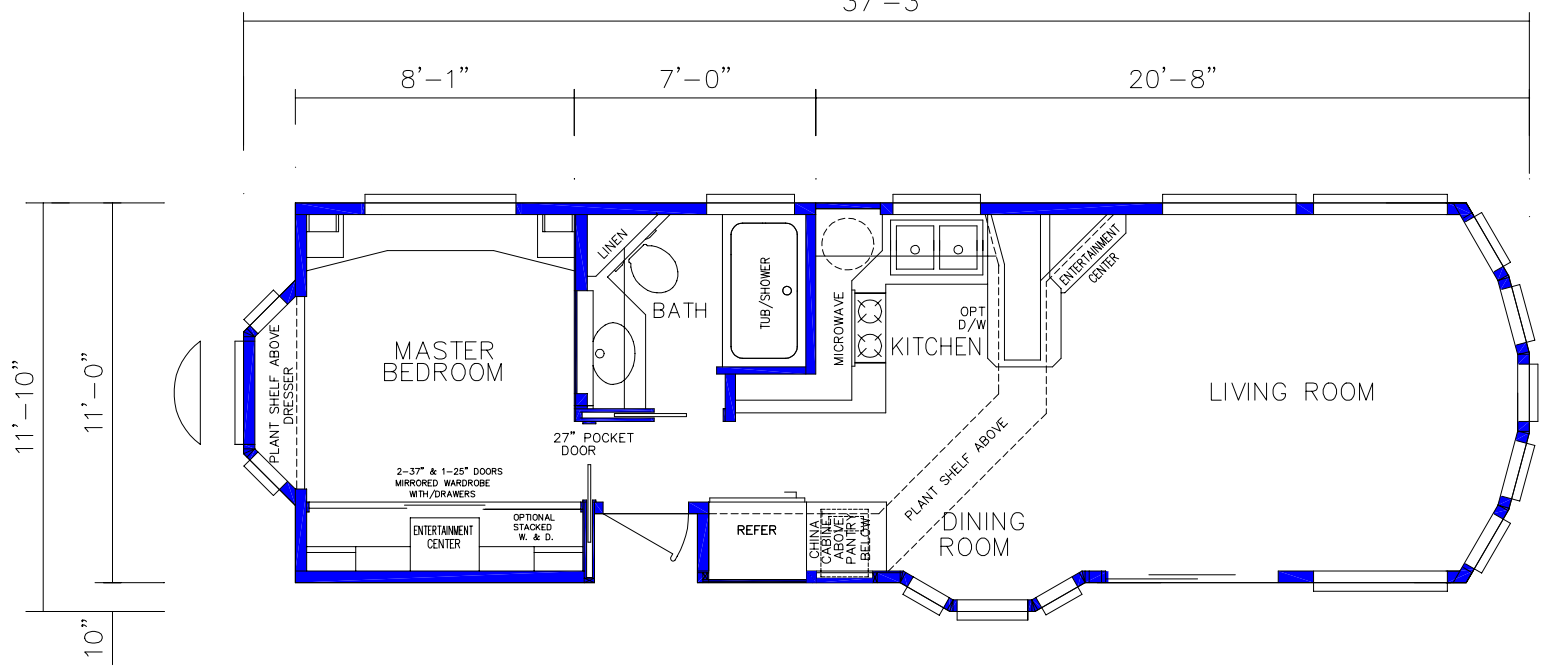

398.7 SQ FT

CLEARSTORY WINDOWS

| | | | | | | | | |
|------|------------|--------------------------|----------|------------|------------------|----------------|--------------|--------|
| DATE | REVISED BY | DESCRIPTION OF REVISIONS | | | PLAN No. | MODEL | COMPUTER No. | |
| | | | | | 896 | 37-3/11-10-1BR | 896-131 | |
| | | | DATE | SCALE | TITLE | | | |
| | | | 9-15-94 | 3/8"=1'-0" | SALES FLOOR PLAN | | | |
| | | | DRAWN BY | CHECKED BY | APPROVED BY | GROUP | SECTION | SHEET |
| | | | ADRIAN | | | 1 | 3 | 1 of 1 |