



399.4 SQ.FT.

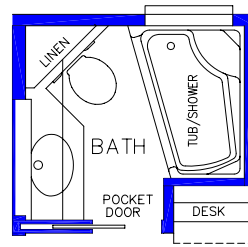


OPTIONAL BATH

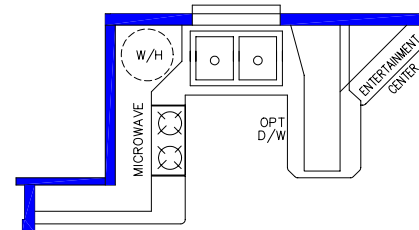

OPTIONAL KITCHEN

CLEARSTORY WITH  
2 WINDOWS

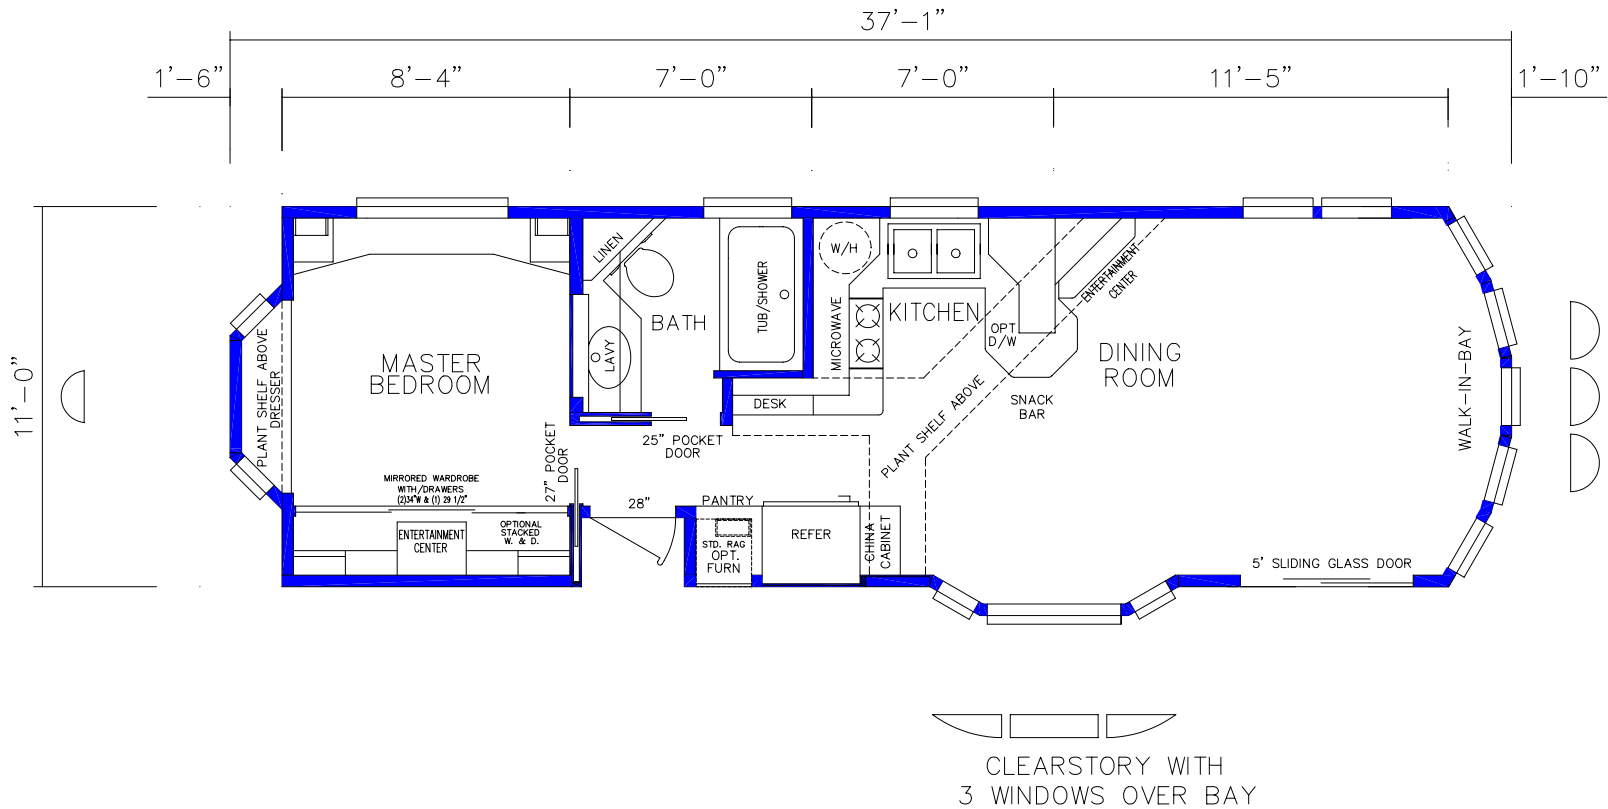

CLEARSTORY WITH  
3 WINDOWS OVER BAY

DATE	REVISED BY	DESCRIPTION OF REVISIONS	 WESTERN HOMES CORPORATION		PLAN No.	MODEL	COMPUTER No.	
			DATE 9-15-94	SCALE 3/8"=1'-0"	990	37-1/11-1BR	990-131	
			DRAWN BY ADRIAN	CHECKED BY	APPROVED BY	GROUP 1	SECTION 3	SHEET 1 OF 1
			TITLE SALES FLOOR PLAN					